

ORDINANCE NO. C-14-89

AN ORDINANCE TO APPROPRIATE \$36,000 FOR CURRENT
EXPENSES RELATIVE TO WIDENING THE STRINGTOWN ROAD
BRIDGE OVER INTERSTATE 71

WHEREAS, the City of Grove City is in the process of securing funding for 90% of the improvements to the Stringtown Road Bridge; and

WHEREAS, the City must prepare preliminary engineering, environmental documents and soil reports to ensure funding; and

WHEREAS, the City will contract through Mid Ohio Regional Planning Commission the services of a retired state engineer to ensure the prompt attention to this project and facilitate its progress;

NOW, THEREFORE, BE IT ORDAINED BY THE COUNCIL OF THE CITY OF GROVE CITY, STATE OF OHIO, THAT

SECTION 1. There is hereby appropriated \$36,000.00 from the unappropriated monies of the General Fund for expenses in preparation of the widening of the Stringtown Road Bridge over Interstate 71.

SECTION 2. This ordinance appropriates for current expenses and shall therefore go into immediate effect.




Earl R. Nicholson, President of Council

Passed: 2/ 6/89




Richard L. Stage, Mayor

Effective: 2/ 6/89

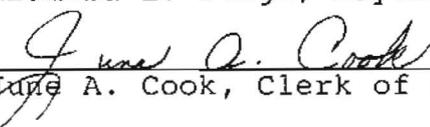Attest: 


June A. Cook, Clerk of Council


I Certify that this ordinance is correct as to form.

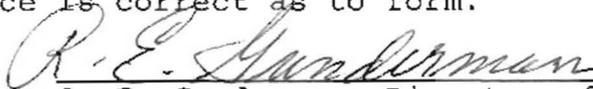

R. E. Gunderman, Director of Law


I Certify that there is money in the treasury, or is in the process of collection, to pay the within ordinance.

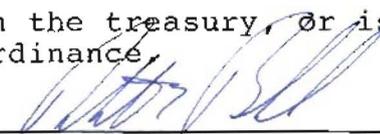
Robert E. Behlen, Director of Finance

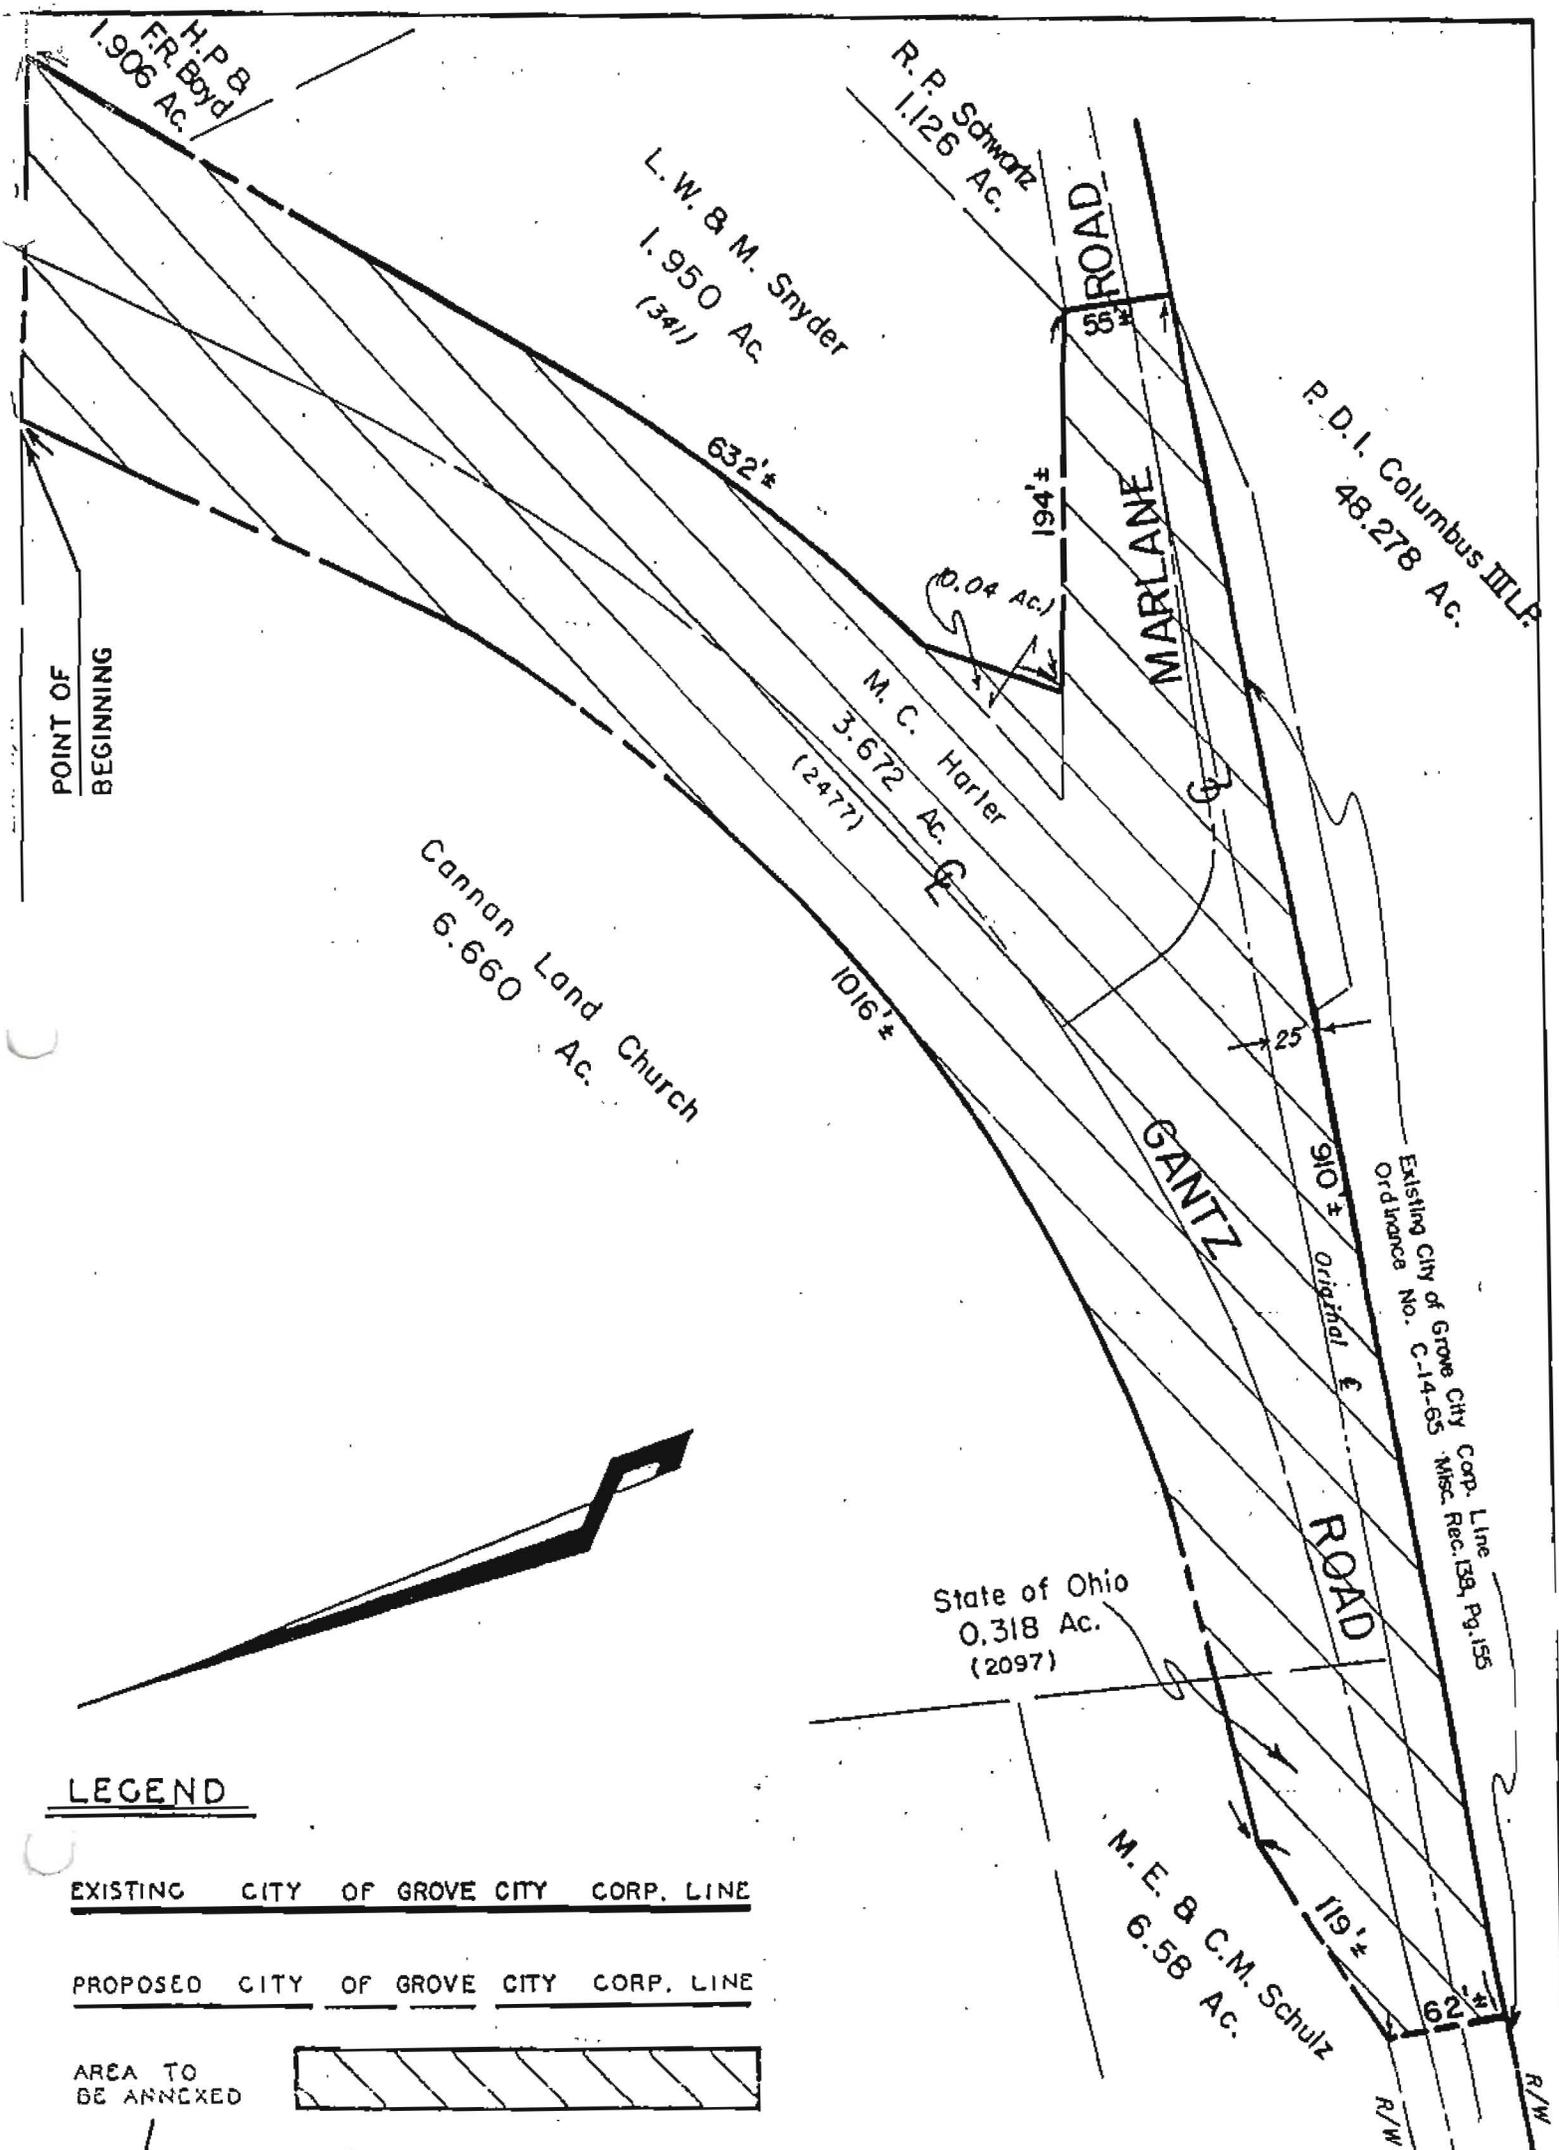

LEGEND

- EXISTING CITY OF GROVE CITY CORP. LINE
- PROPOSED CITY OF GROVE CITY CORP. LINE
- AREA TO BE ANNEXED

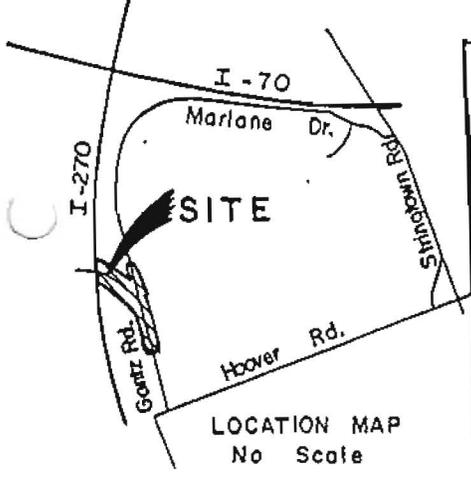

ANNEX NO. _____ ORD. NO. _____

PROPOSED ANNEXATION OF 4.6 ± ACRES
 TO THE
 CITY OF GROVE CITY
 FROM
 JACKSON TOWNSHIP, FRANKLIN COUNTY, OHIO

DATE NOV. 1988 SCALE 1" = 100'

PROPOSED ANNEXATION OF 4.6 ACRES

TO: THE CITY OF GROVE CITY
FROM: JACKSON TOWNSHIP, FRANKLIN COUNTY, OHIO

Situate in the State of Ohio, County of Franklin, Township of Jackson, being located in Virginia Military Survey No. 6839 and bounded and described as follows:

Beginning at the point of intersection of the southerly limited access right-of-way line of Interstate Route 270 with the westerly right-of-way line of Gantz Road, said point also being the northeasterly corner of the Cannan Land Church 6.660 acre tract;

thence easterly, along said southerly limited access right-of-way line of Interstate Route 270, a distance of approximately 188 feet to the intersection of said line with the easterly right-of-way line of Gantz Road;

thence southerly, along said easterly right-of-way line of Gantz Road, a distance of approximately 632 feet to the intersection of said right-of-way line with the northerly right-of-way line of Marlane Road;

thence easterly, along said northerly right-of-way line of Marlane Road, a distance of approximately 194 feet to the southeasterly corner of the L.W. and M. Snyder 1.950 acre tract, the southwesterly corner of the R.P. Schwartz 1.126 acre tract;

thence southerly, crossing Marlane Road, a distance of approximately 55 feet to a point in the southerly right-of-way line of Marlane Road, said right-of-way line also being the existing City of Grove City corporation line, as established by Ordinance No. C-14-65 and of record in Miscellaneous Record 138, Page 155;

thence westerly, along said existing City of Grove City corporation line, being in part along the southerly right-of-way lines of Marlane Road and Gantz Road, a distance of approximately 910 feet to a point;

thence northerly, crossing Gantz Road, a distance of approximately 62 feet to an angle point in the northerly right-of-way line of Gantz Road, said point being in the southerly line of the M.E. and C.M. Schultz 6.58 acre tract;

thence northeasterly, along said right-of-way line of Gantz Road, a distance of approximately 119 feet to an angle point in said line;

thence easterly and northeasterly, continuing along said right-of-way line and the meanders thereof, a distance of approximately 1016 feet to the place of beginning, containing approximately 4.6 acres.

EVANS, MECHWART, HAMBLETON & TILTON, INC.



Thomas D. Sibbalds,
Registered Surveyor No. 5908

TDS/ksm.