

RESOLUTION NO. CR-18-00

**A RESOLUTION TO ACCEPT AN EASEMENT
DEDICATION FOR SCIOTO MEADOWS**


WHEREAS, the Village at Scioto Meadows Condominium project, through their original development plan, desire to fulfill their commitment to grant the City certain easements; and

WHEREAS, Exhibit "A", attached hereto, illustrates the layout of said easements.

NOW, THEREFORE, BE IT RESOLVED BY THE COUNCIL OF THE CITY OF GROVE CITY, STATE OF OHIO, THAT:

SECTION 1. The City of Grove City hereby accepts the Scioto Meadows Easement Dedication, as outlined in Exhibit "A".

SECTION 2. This resolution shall take effect at the earliest opportunity allowed by law.

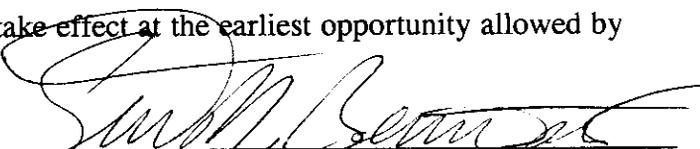


Steven M. Bennett, President of Council



Cheryl L. Grossman, Mayor

Passed: 2-22-08
Effective: 3-23-00

Attest:

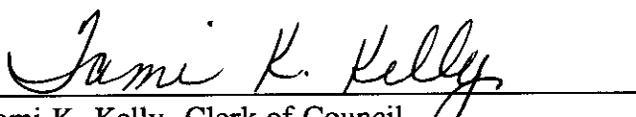


Tami K. Kelly, Clerk of Council

I Certify that this resolution is correct as to form.



Thomas R. Clark, Director of Law

EXHIBIT "A"
CR-18-00
**SCIOTO MEADOWS
EASEMENT DEDICATION**

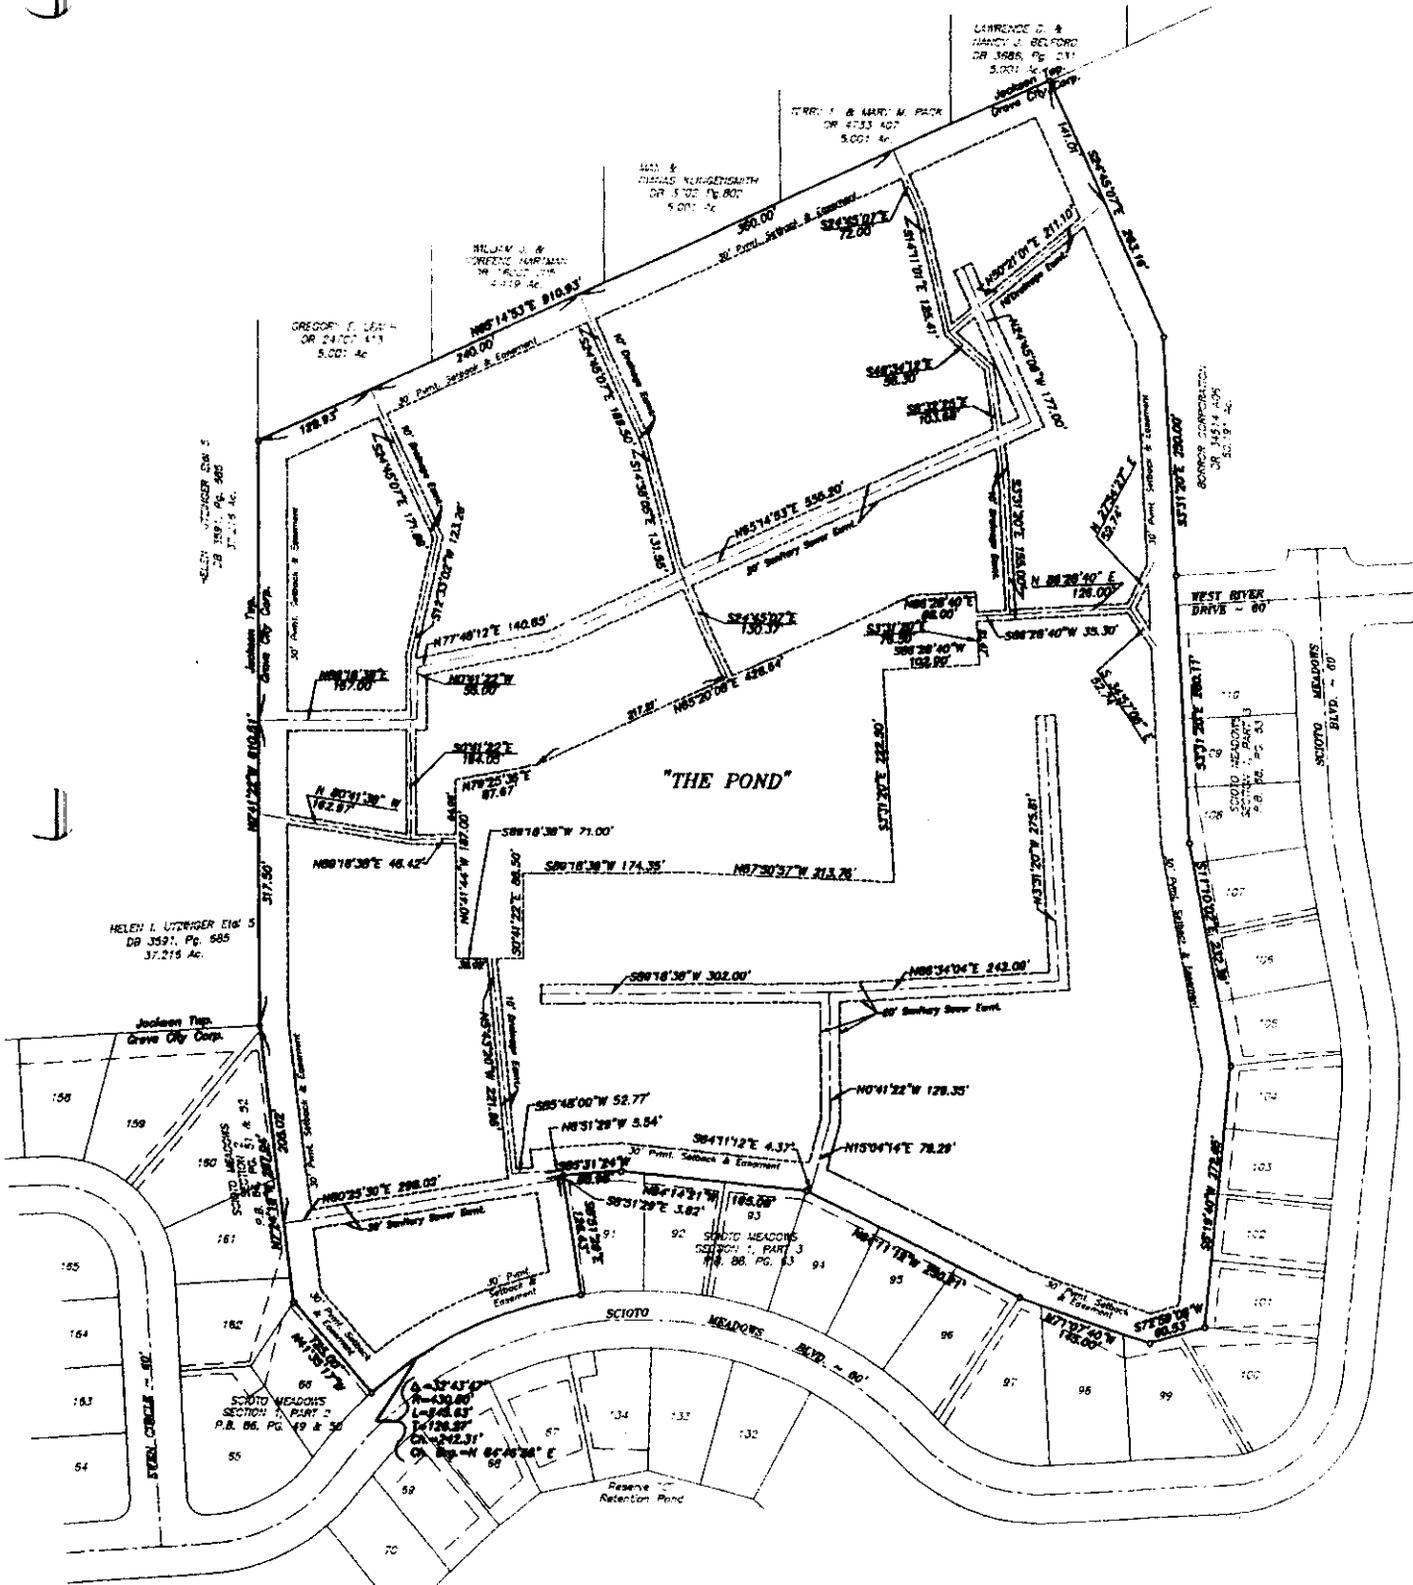

PREPARED BY:

Geo-Graphics Inc.
Land Surveying & Civil Engineering
201 North Jones Road, Columbus, Ohio 43212

